


# FilmGEARstages - Studie 1 + Studie 2

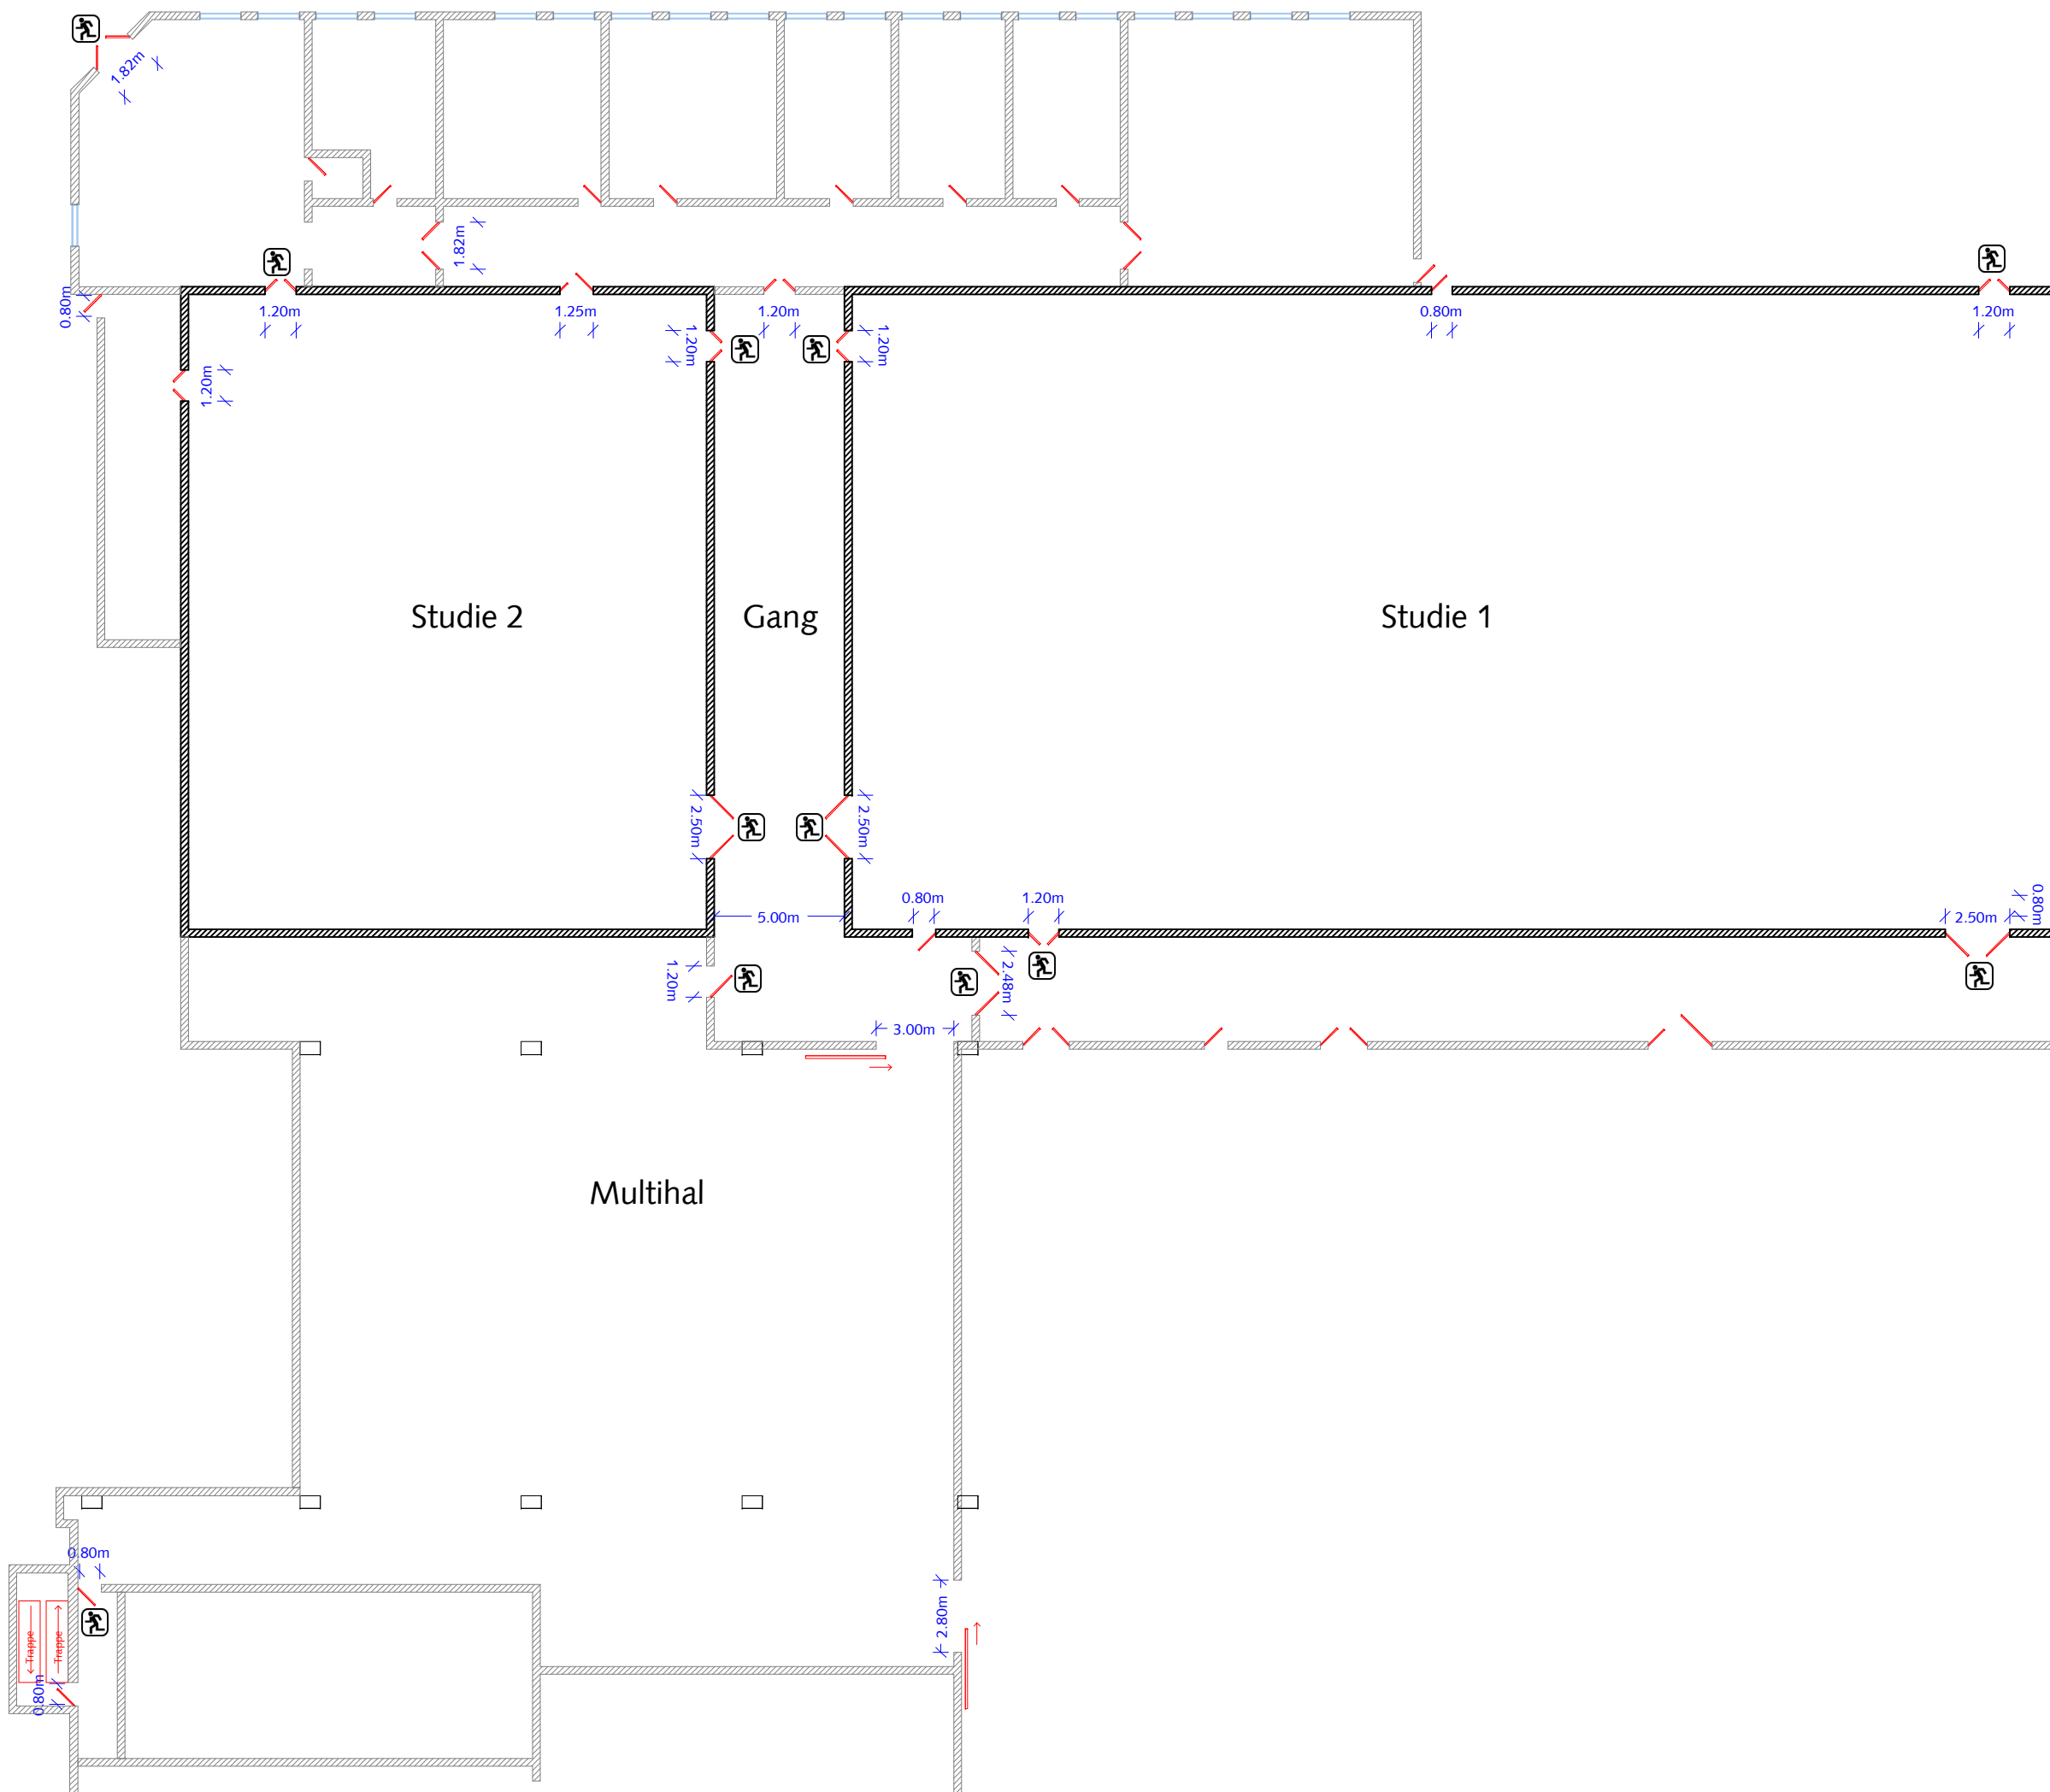

## Plan

Skala 1:250 (A3)

## Booking

7022 0302

## Dimensioner


Studie 1: L49m x B25,2m  
1250m<sup>2</sup>

Studie 2: L21m x B25,2m  
530m<sup>2</sup>

## Loftshøjde

8m

## Symbolnøgle

 Nøddgang